


82 TOTAL PARKING SPACES
 60 STREET PARKING SPACES
 22 COVERED PARKING SPACES

SIDEWALK PAVING TO MATCH
 EXISTING BRICK PAVERS

COLORS AND MATERIALS SHOWN
 ARE FOR REPRESENTATIONAL
 PURPOSES ONLY AND DO NOT
 REFLECT FINAL SELECTIONS


ROOF / MAIN FLOOR PLAN
 SCALE 1/32" = 1'-0"
 0 5 10 20 40 80

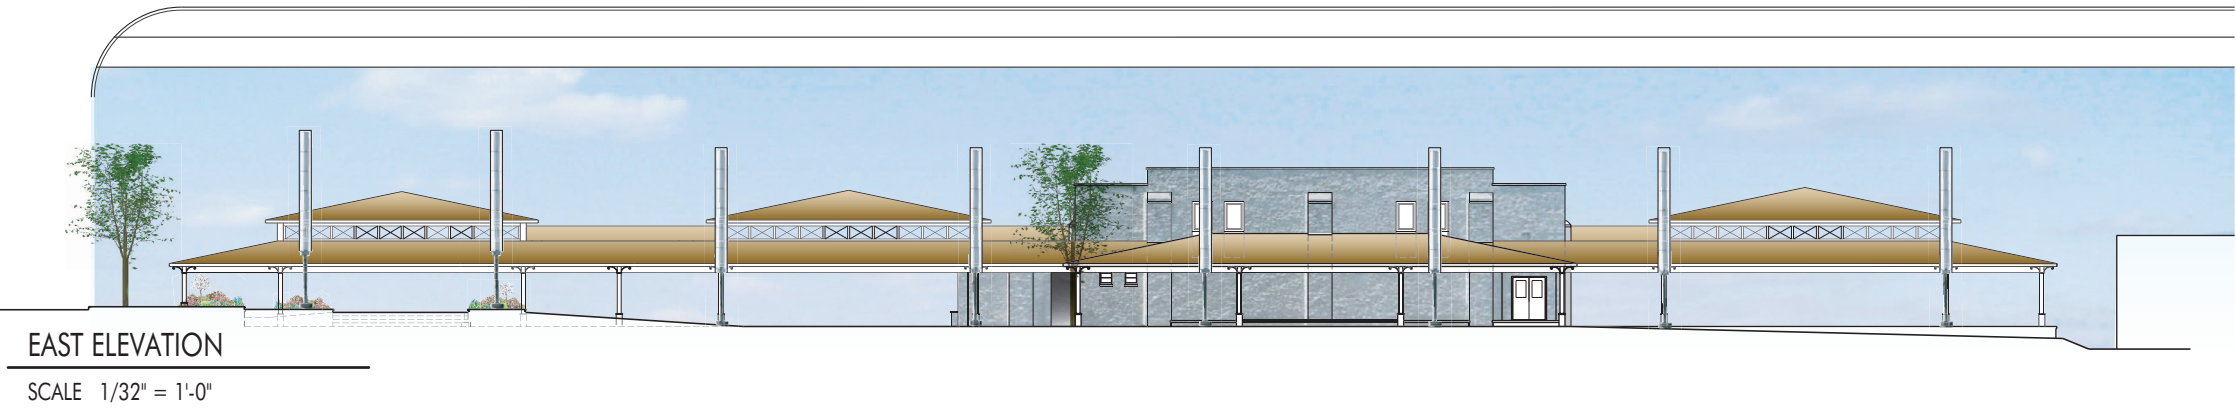

EAST ELEVATION
 SCALE 1/32" = 1'-0"

**FARMERS MARKET AND
 COMMUNITY CENTER**
 STATE ST. & LINE ST. PORT AUSTIN, MI

DATE:
 10/03/2008

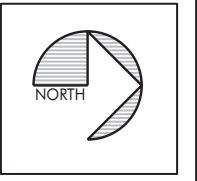

**Shelley Herrington,
 Architect**
 119 S. Heisterman Street Suite 102
 East Ave. Michigan 48813
 989-269-9393 Fax: 989-269-6700

PLAN & EAST ELEVATION